


# K号地(地番：62-17)

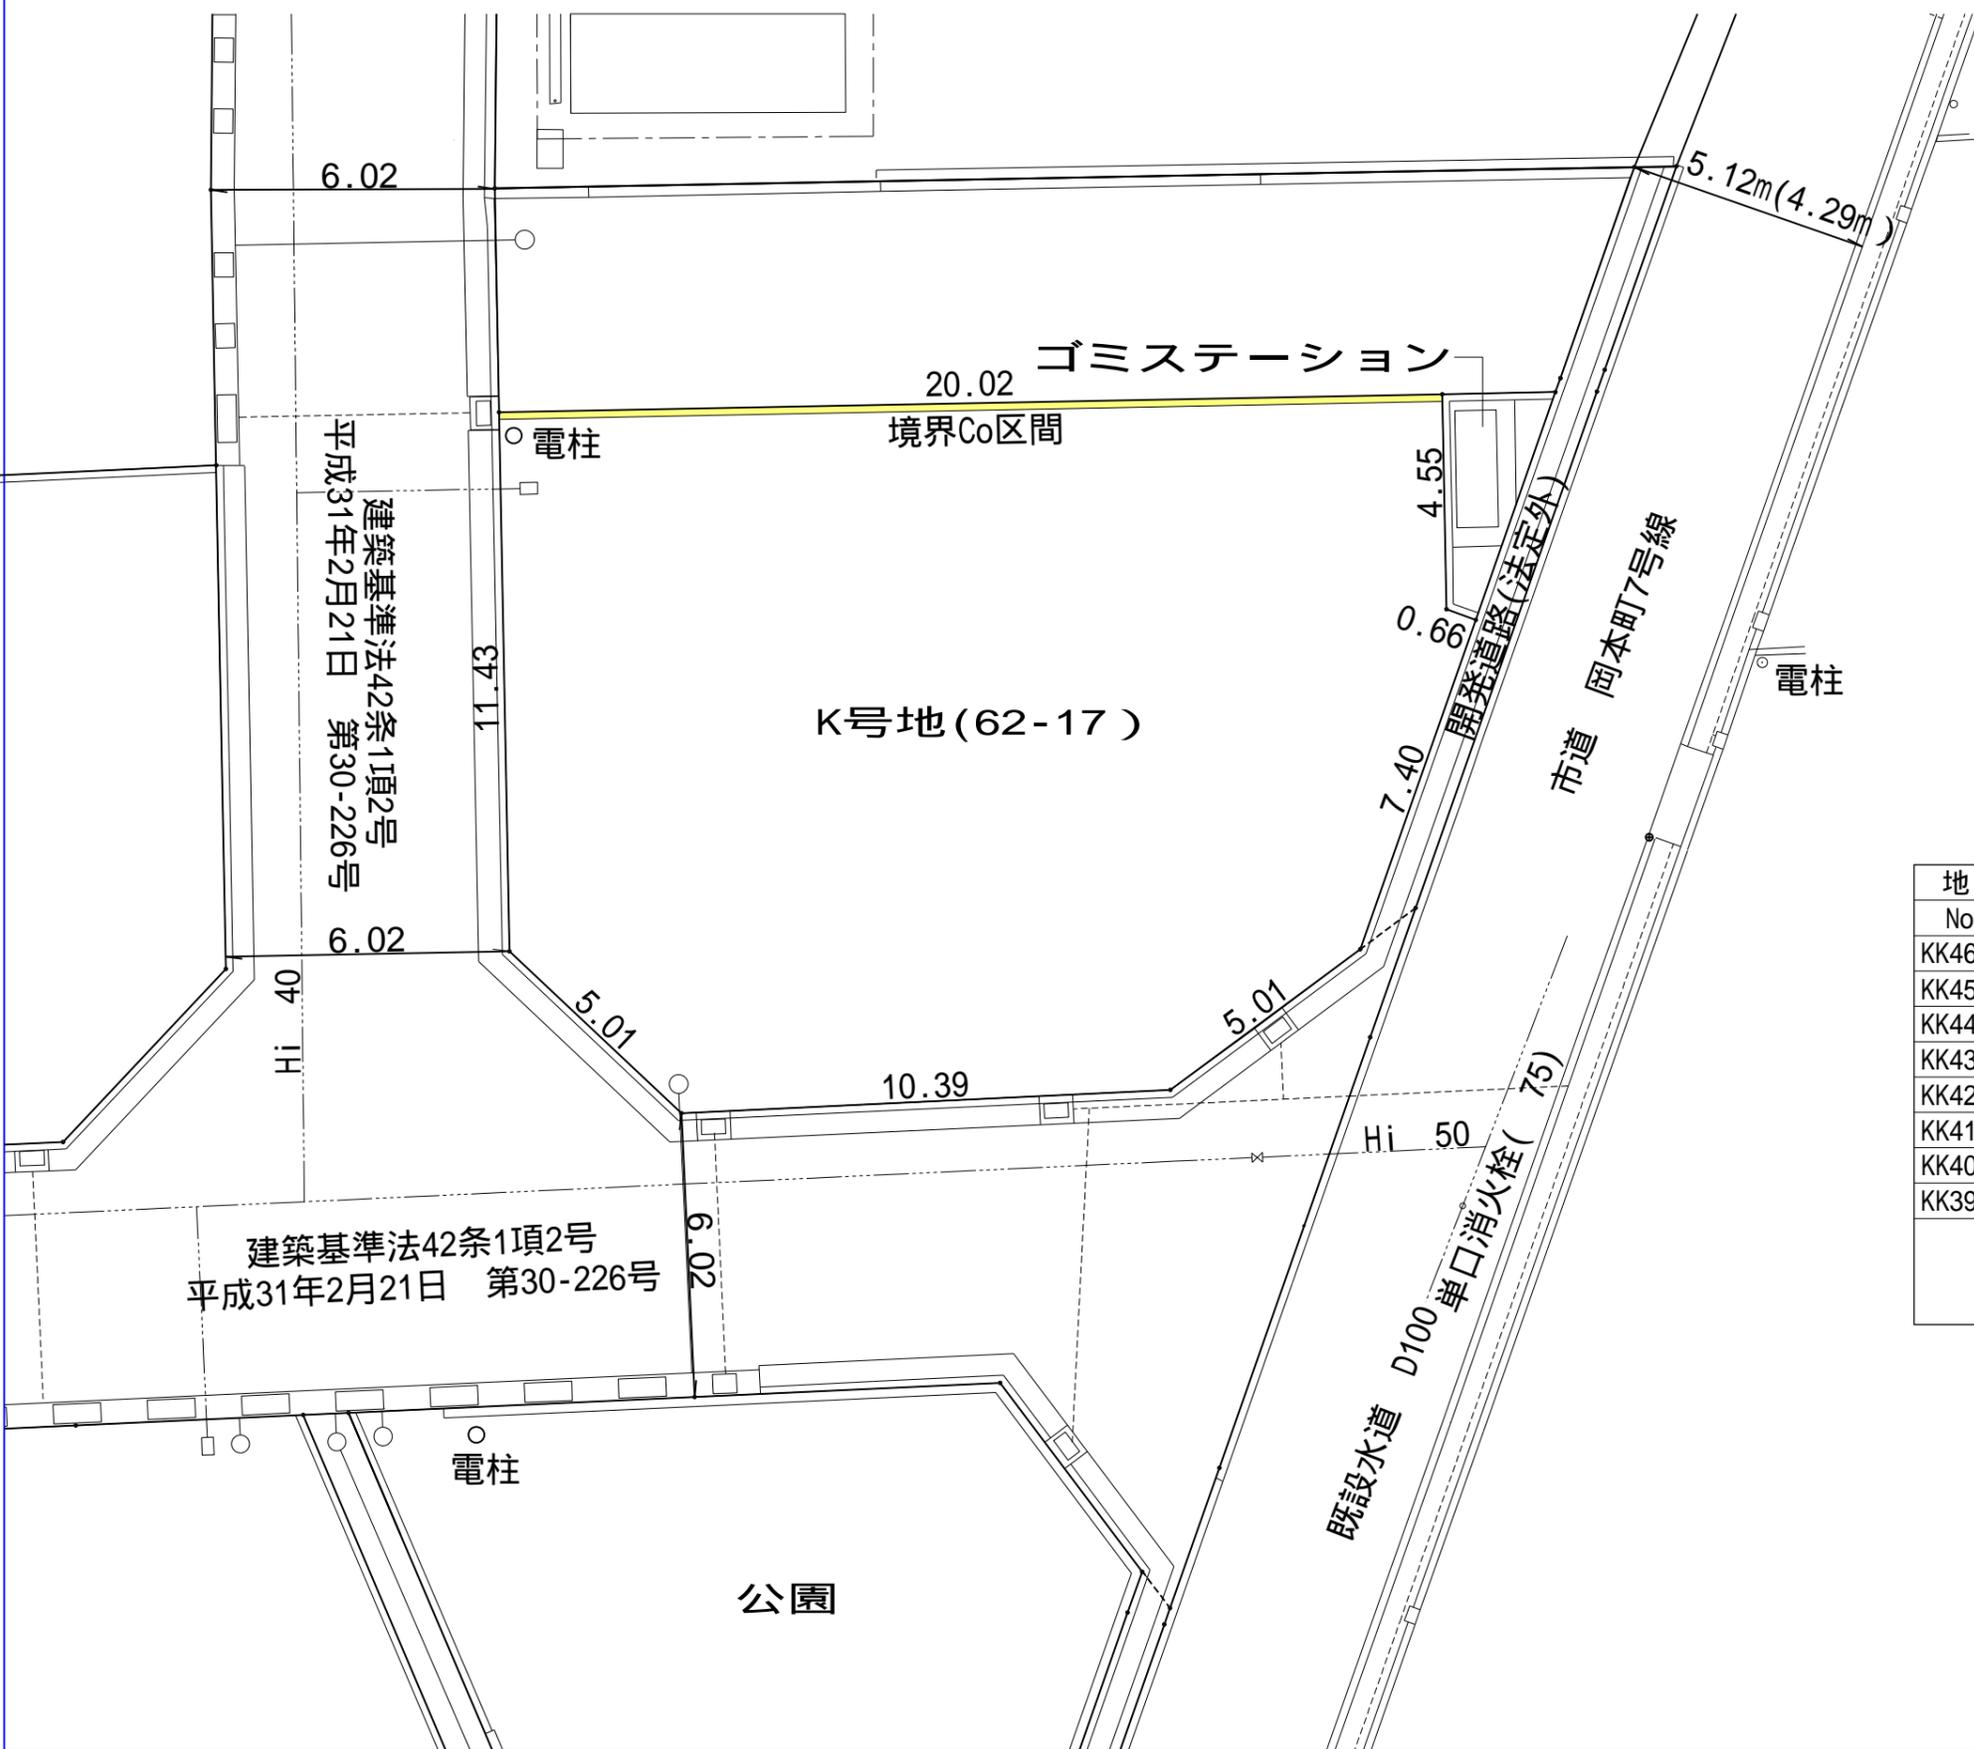

(S:1/150)



地番		K号地(62-17)			
No.	標識	Xn	Yn	辺長	点間No
KK46		141484.849	46518.270	5.01	KK45
KK45		141480.729	46521.125	10.39	KK44
KK44		141479.055	46531.381	5.01	KK43
KK43		141481.137	46535.942	7.40	KK42
KK42		141487.461	46539.796	0.66	KK41
KK41		141487.814	46539.234	4.55	KK40
KK40		141492.290	46540.093	20.02	KK39
KK39		141496.082	46520.431	11.43	KK46
				倍面積	546.675071
				面積	273.3375355
				地積	273.33 m <sup>2</sup>

K号地面積：273.33m<sup>2</sup>(坪数：82.68坪)

(単位：m)